


COPYRIGHT - The plans, design and information contained in this document are the copyright of MF3 Design. Use or copying of the document in whole or in part without the written permission of MF3 Design constitutes an infringement of copyright.


- LEGEND**
- SH SHELVES
 - B/SHR BATHSHOWER
 - SHR SHOWER RECESS
 - V VANITY UNIT
 - LT LAUNDRY TUB
 - WM WASHING MACHINE
 - DT DUCT
 - LN LINEN CUPBOARD-4 shelves
 - BT BATH TUB
 - S SINK
 - PTY PANTRY- 4 shelves
 - OV UNDER BENCH OVEN
 - REF REFRIGERATOR
 - DP DOWNPIPE
 - CBD CUPBOARD 4 shelves
 - WC WATER CLOSET
 - AC AIR CONDITIONING
 - CA CONCRETE APRON
 - HR HANDRAIL
 - DW DISHWASHER
 - CP CARPET
 - CONC CONCRETE
 - MH MANHOLE
 - DD DRAINAGE DROPPER

NOTE
 WC TO UNITS 9 - 11 TO BE MECHANICAL VENTED IN ACCORDANCE WITH 3.8.5 OF THE BCA
 INDICATES QUICK TUFF FIRE RATED WALL SYSTEM REFER SHEET 25 FOR DETAILS

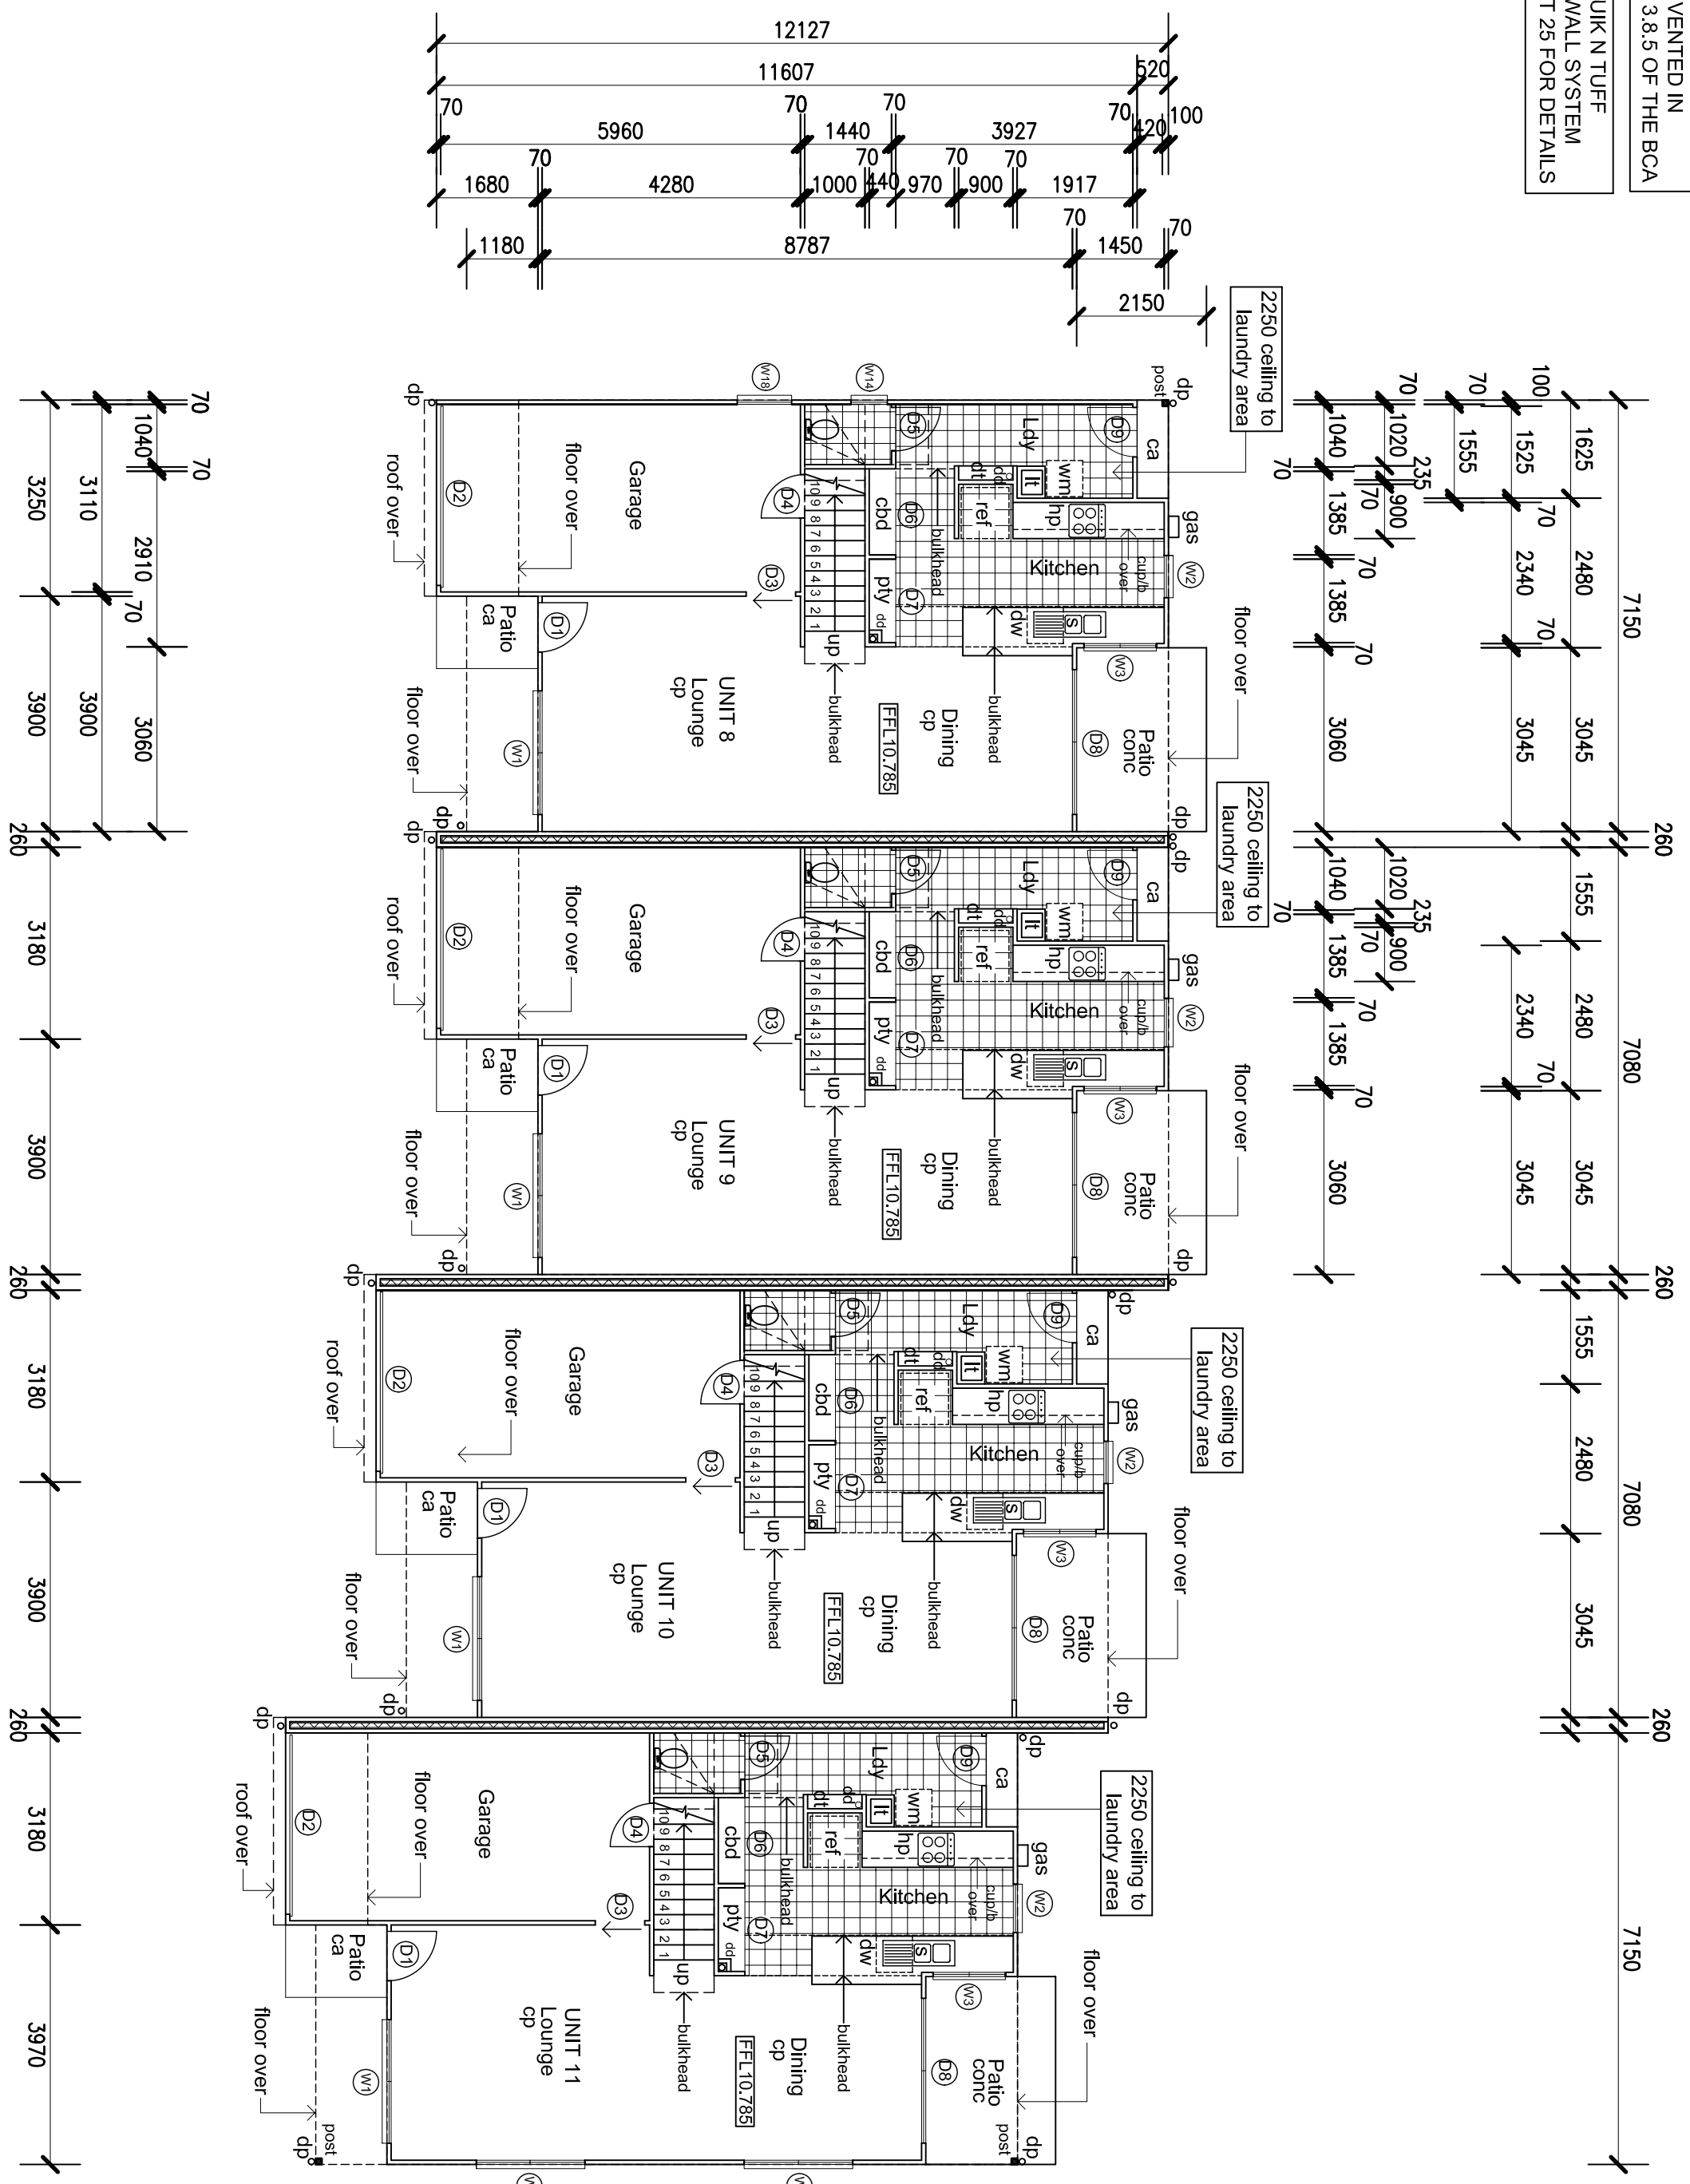

GROUND FLOOR PLAN - BLOCK D
UNITS 8 - 11

PROJECT:
 PROPOSED UNIT DEVELOPMENT AT
 LOT 19 JOYCE STREET BURBENGARY FOR
 AZTEC DEVELOPMENTS

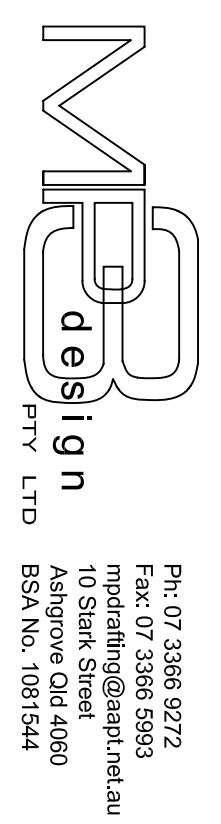

Ph: 07 3366 9272
 Fax: 07 3366 5993
 mfdrafting@aapl.net.au
 10 Starik Street
 Asligrove Qld 4060
 BSA No. 1081544

ISSUE	DESCRIPTION:	DATE:	ISSUE	DESCRIPTION:	DATE:	DATE:	DATE:	JOB NO:
E	APPROVAL	20.02.09	A	PRELIMINARY	12.01.09	20.08.07	20.08.07	1243-07
F	CONSTRUCTION	17.08.09	B	PRICING ONLY	25.01.09			
G			C	AMENDMENT	05.02.09			
H			D	AMENDMENT	12.02.09			
I								

SCALE: 1:100@A2
 DRAWN: PMH
 CHECKED:
 APPROVED:
 SHEET 8 OF 26
 ISSUE: F