


**GROUND FLOOR PLAN - BLOCK F
UNITS 14 & 15**

**FIRST FLOOR PLAN - BLOCK F
UNITS 14 & 15**


NOTE
WC TO GROUND FLOOR & WC TO FIRST FLOOR TO BE MECHANICAL VENTED IN ACCORDANCE WITH 3.8.5 OF THE BCA

INDICATES QUIK N TUFF FIRE RATED WALL SYSTEM REFER SHEET 25 FOR DETAILS

- LEGEND**
- SH SHELVES
 - BSHR BATHSHOWER
 - SHR SHOWER RECESS
 - LT VANITY UNIT
 - WM LAUNDRY TUB
 - WM WASHING MACHINE
 - DUCT DUCT
 - LN LINEN CUPBOARD-4 shelves
 - BT BATH TUB
 - S SINK
 - PTV PANTRY- 4 shelves
 - OV UNDER BENCH OVEN
 - REF REFRIGERATOR
 - DP DOWNPIPE
 - CBD CUPBOARD 4 shelves
 - WC WATER CLOSET
 - A/C AIR CONDITIONING
 - CA CONCRETE APRON
 - HR HANDRAIL
 - DW DISHWASHER
 - CP CARPET
 - CONC CONCRETE
 - MH MANHOLE
 - DD DRAINAGE DROPPER

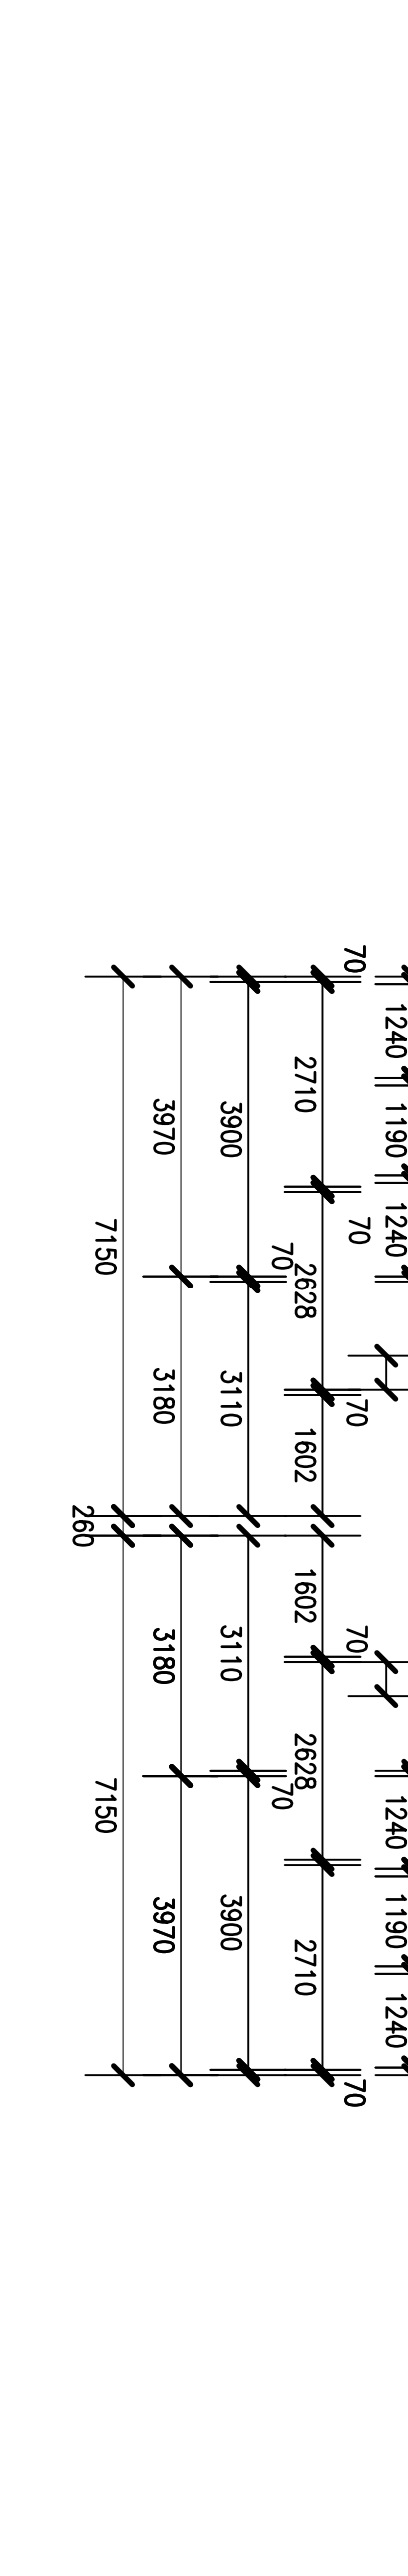

PROJECT:
PROPOSED UNIT DEVELOPMENT AT
LOT 19 JOYCE STREET BURBENGARY FOR
AZTEC DEVELOPMENTS

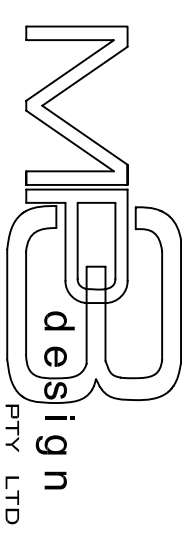

Ph: 07 3366 9272
Fax: 07 3366 5993
mp3drafting@aapl.net.au
10 Starik Street
Ashgrove Qld 4060
BSA No. 1081544

ISSUE	DESCRIPTION:	DATE:	ISSUE	DESCRIPTION:	DATE:	DATE:	DATE:	JOB NO:
E	APPROVAL	20.02.09	A	PRELIMINARY	12.01.09	SCALE:	1:100@A2	1243-07
F	AMENDMENT	05.03.09	B	PRICING ONLY	25.01.09	DRAWN:	PMH	
G	CONSTRUCTION	17.08.09	C	AMENDMENT	05.02.09	CHECKED:		
H			D	AMENDMENT	12.02.09	APPROVED:		
I								

SHEET 13 OF 26
ISSUE: G